


BE MUST BEGON AT LEAST 10 INCHES BELOW THE TOP OF THE FOUNDATION WALL OR THE DE OF THE CONCRETE SLAB AT THE INTERIOR IN THE CASE OF AN INTEGRAL SLAB AND ADJATION. THE MINIMUM GRADE AWAY FROM THE FOUNDATION SHALL BE AT LEAST TWO CENT IN ALL DIRECTIONS AWAY FROM THE FOUNDATION WALL. THE DRIVEWAY SHALL BE DOWN AT TWO PERCENT FOR AT LEAST EIGHT FEET FROM THE STRUCTURE.

- .B.M. - TBM FLANGE BOLT BETWEEN "T" AND "V" IN ALBERTVILLE ON FIRE HYDRANT LOCATED ON EAST SIDE OF BEAU TISDALE DRIVE AT HOUSE #255 ELEVATION: 449.44 (GEOID 09)
- .B.M. - TOP OF EXISTING SANITARY BENEH MANHOLE IN REAR OF LOT 123 PHASE 3 AND LOT 19 OF PHASE 1 ELEVATION: 443.12 (GEOID 09)

ICIAL REQUIREMENT:
 OWNERS REQUIRE A PERMIT FOR ERECTION OF A FENCE.
 OWNERS REQUIRE A PERMIT FOR ADJUSTING THE SWAG OF LOTS 198-205.

SECTION "A"
 OAKLAND ACRES LAKES S/D
 P.B. 2, PG. 100

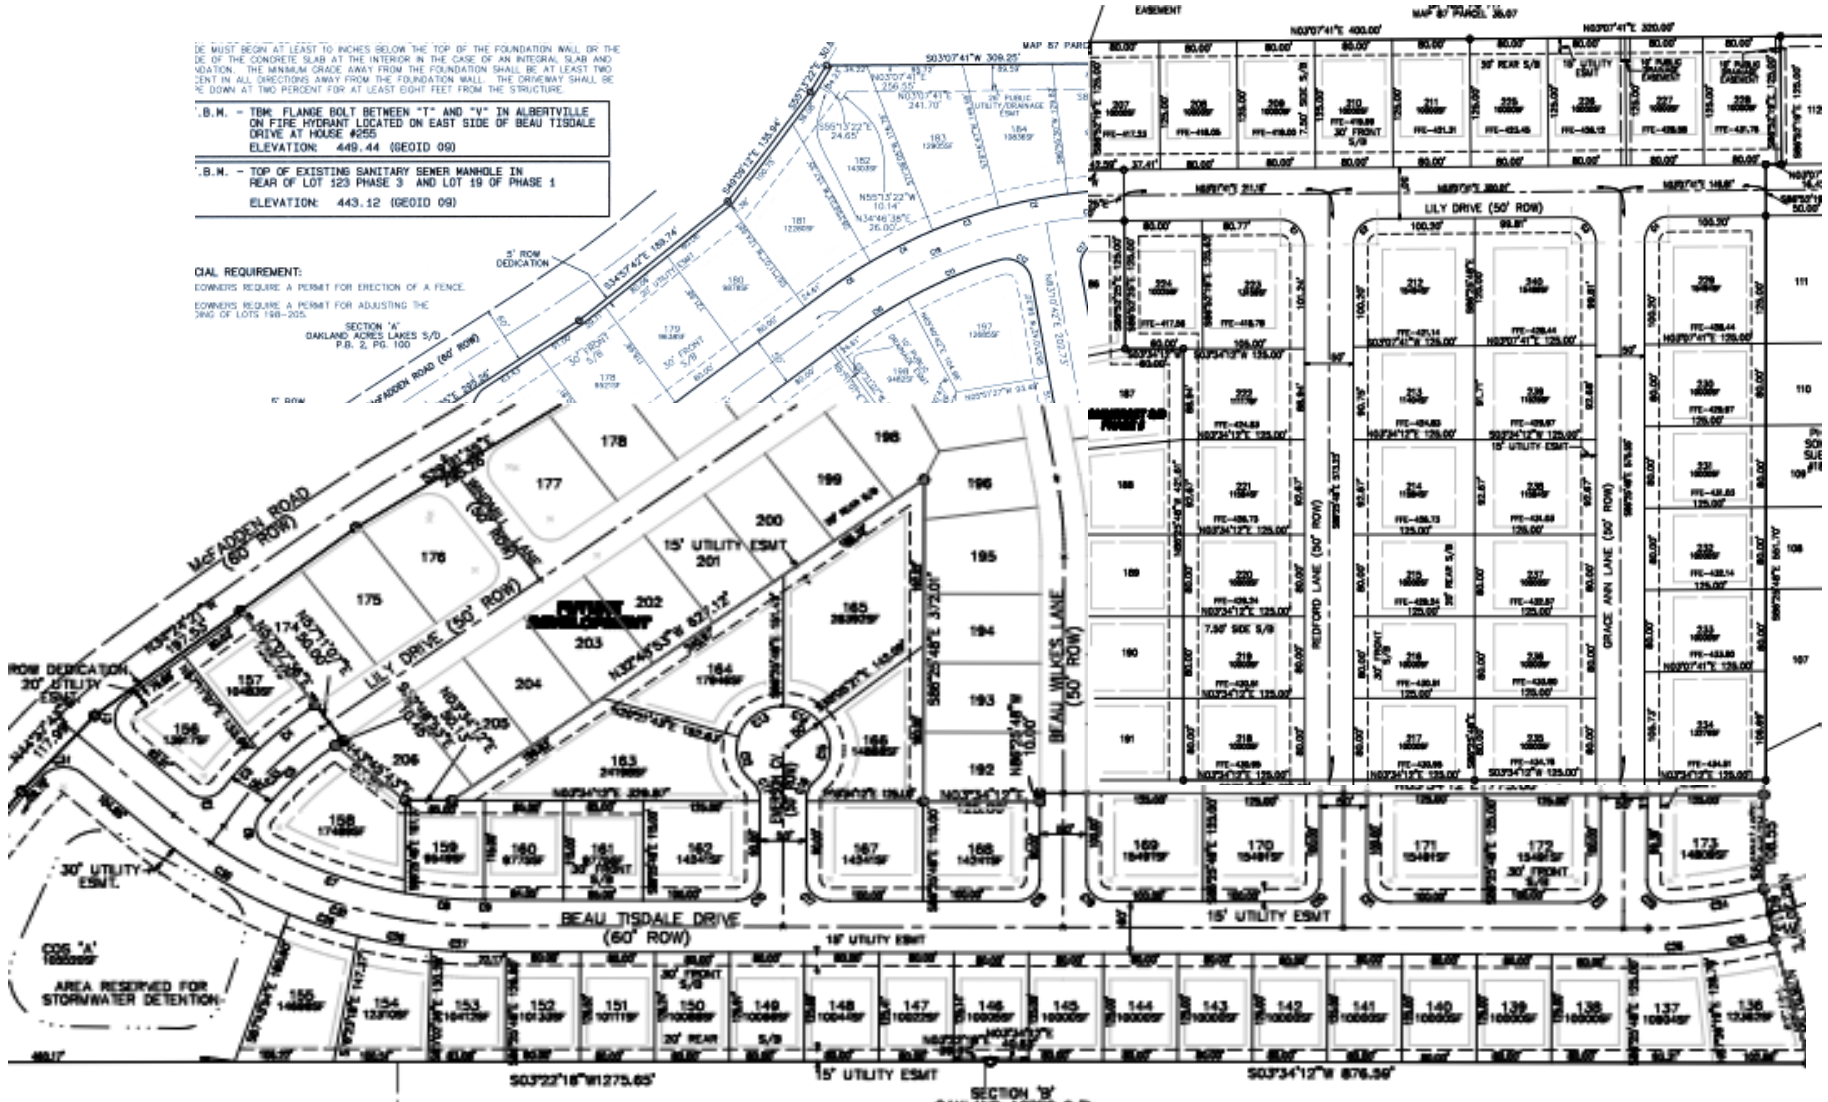

503°22'18"W 1275.65' 15' UTILITY ESMT SECTION 18 503°34'12"W 876.50'